

SEE SHEET 2

SEE SHEET 4

spiire
 144 Welsford Street
 PO Box 926
 Shepparton Vic 3632
 T 61 3 5849 1000
 spiire.com.au


SCALE
 1: 1000

LENGTHS ARE IN METRES

ORIGINAL SHEET
 SIZE: A3

SHEET 3

Digitally signed by: Michael John Meehan, Licensed Surveyor,
 Surveyor's Plan Version (4),
 18/02/2019, SPEAR Ref: S118709A

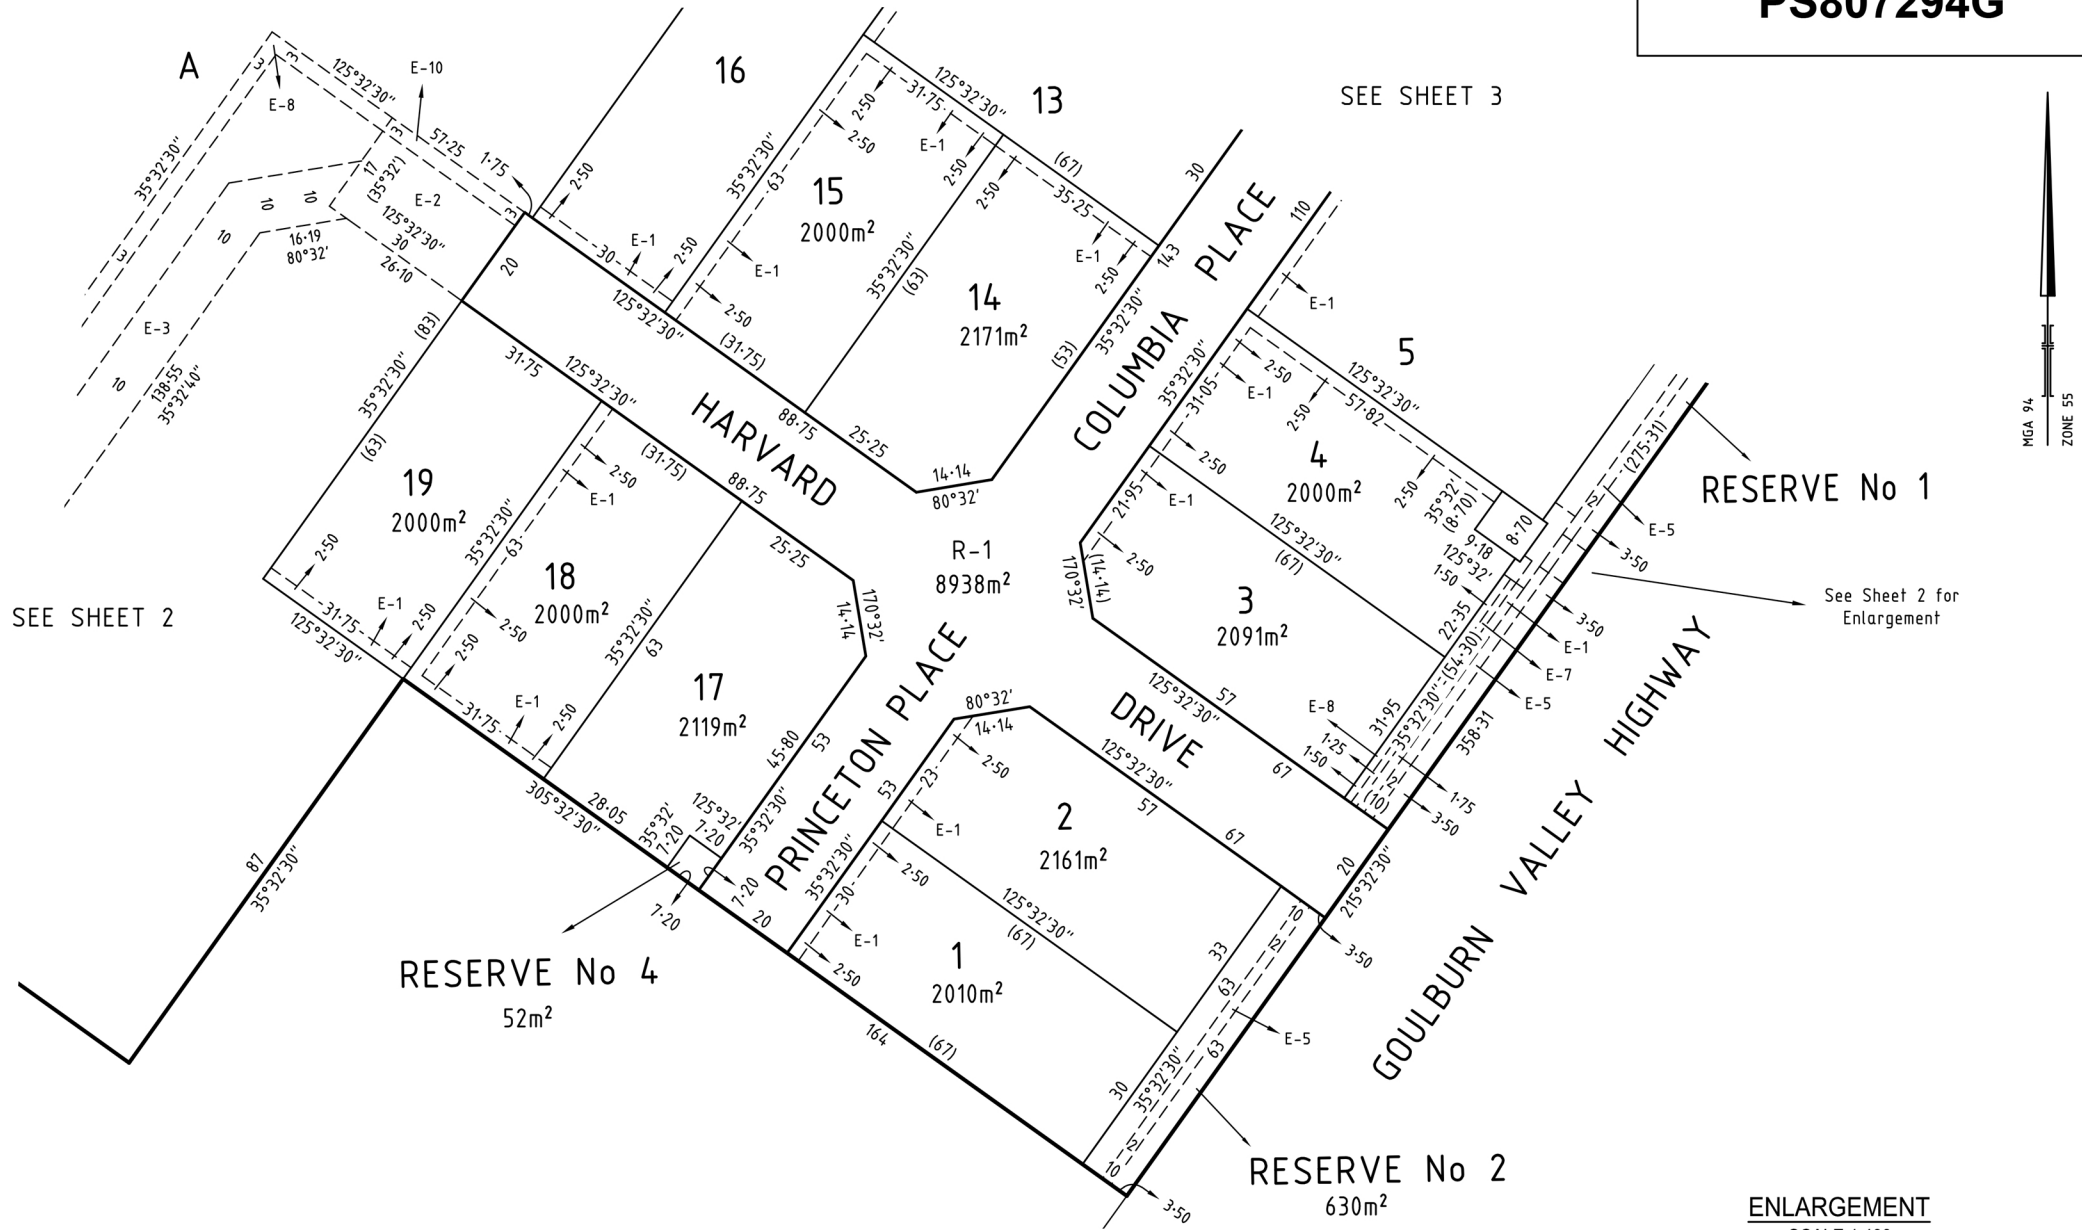


ENLARGEMENT
SCALE 1:400



144 Welsford Street
PO Box 926
Shepparton Vic 3632
T 61 3 5849 1000
spiire.com.au

SCALE
1: 1000

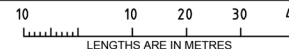

ORIGINAL SHEET
SIZE: A3

SHEET 4

Digitally signed by: Michael John Meehan, Licensed
Surveyor,
Surveyor's Plan Version (4),
18/02/2019, SPEAR Ref: S118709A