


PLAN OF SUBDIVISION

Stage No
/

Plan Number
PS 731253S

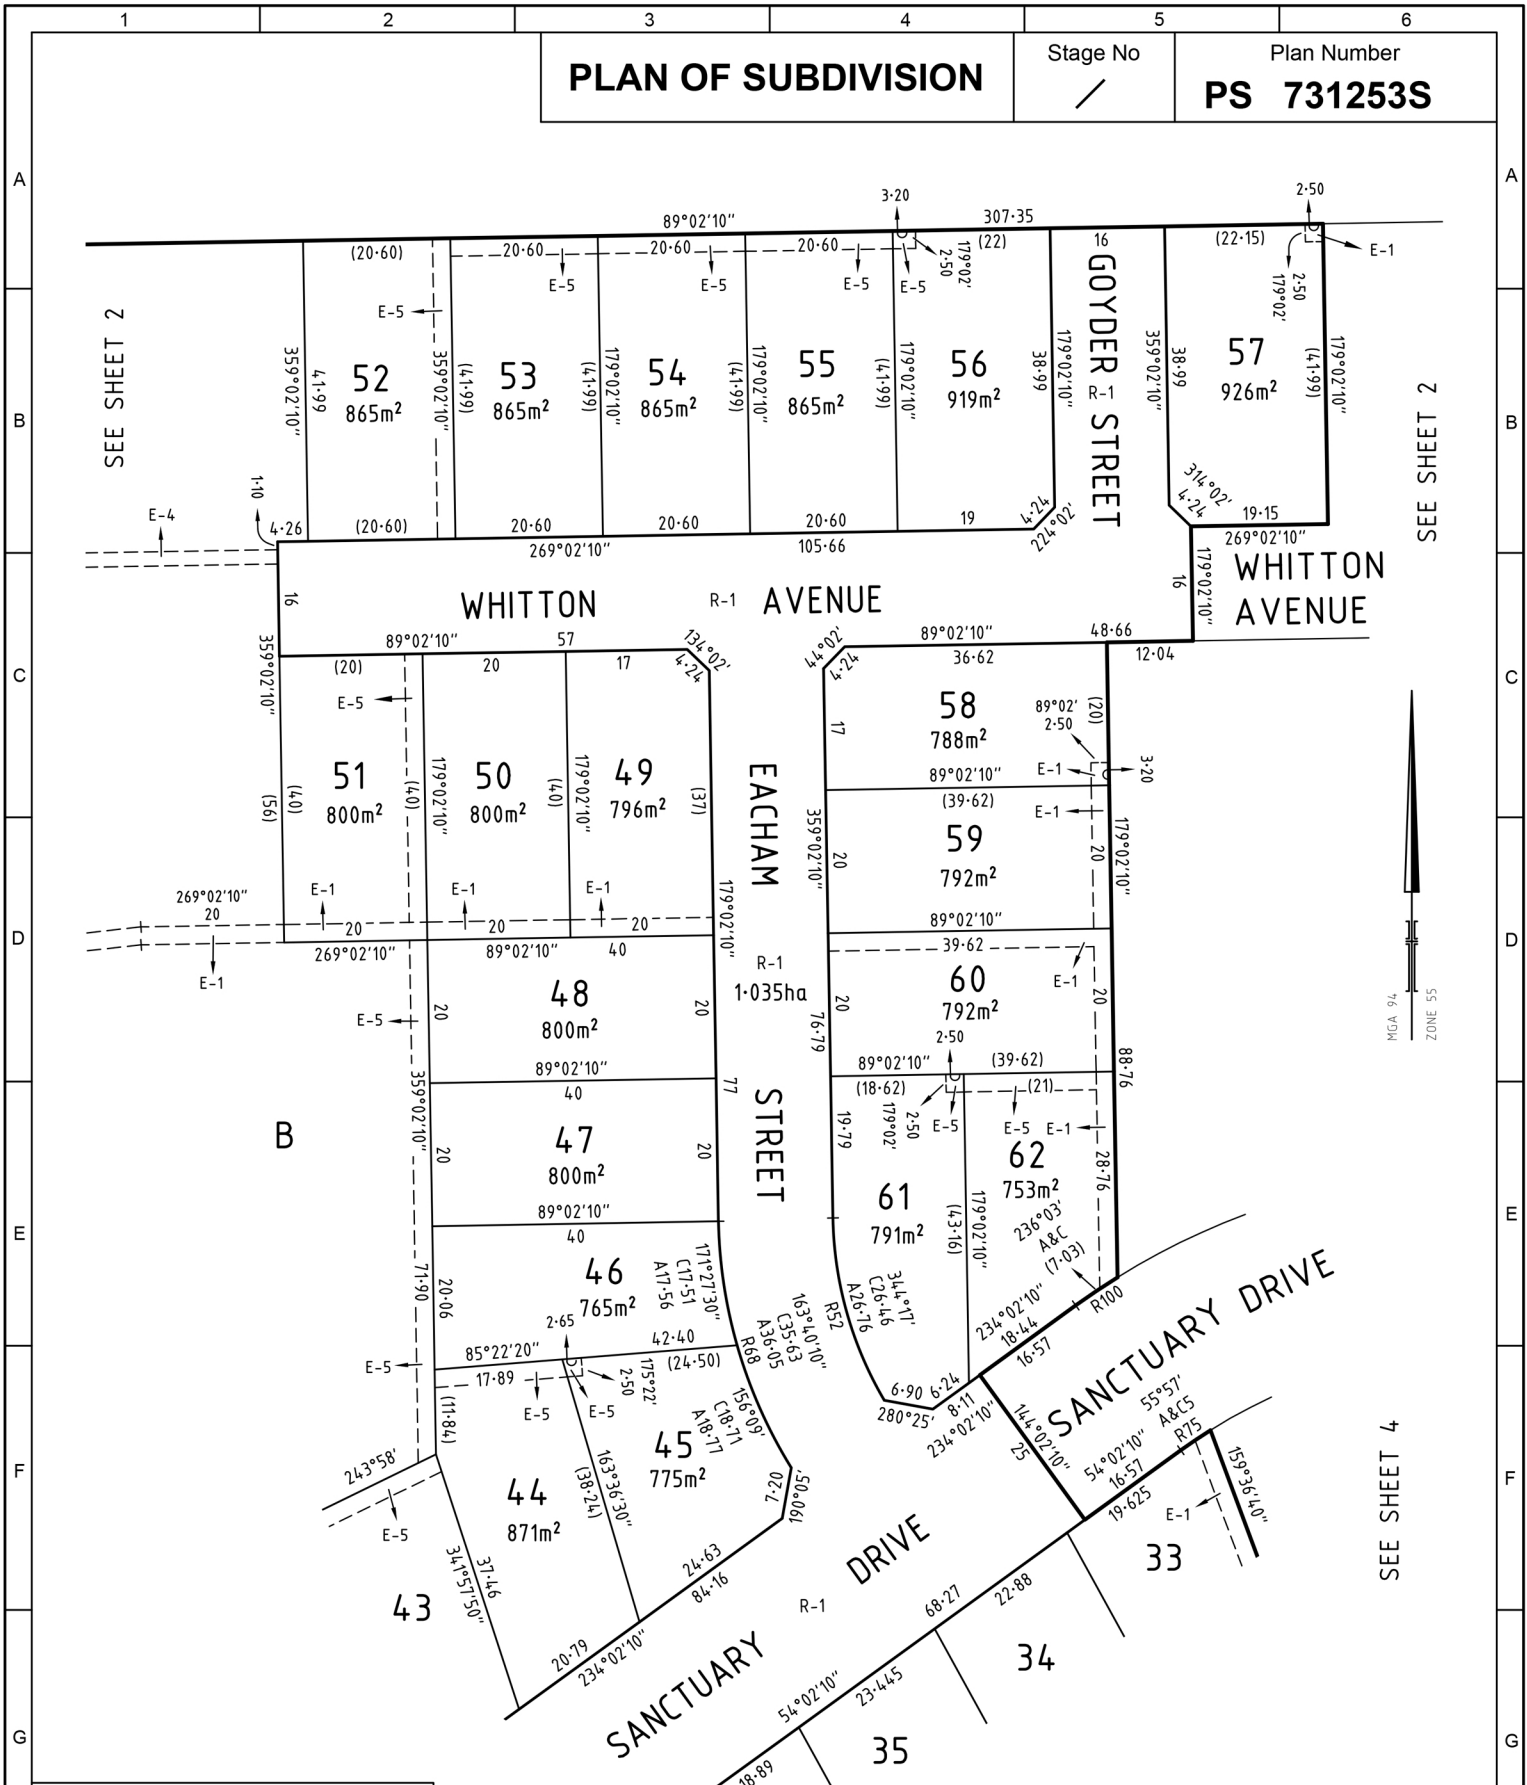

SEE SHEET 2


SEE SHEET 2

MGA 94
ZONE 55

SEE SHEET 4

SEE SHEET 4

spiire
Innovation in Infrastructure
144 Welsford Street
PO Box 926
Shepparton Vic 3632
T 61 3 5849 1000
spiire.com.au

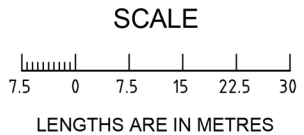

ORIGINAL
SCALE SHEET SIZE
1:750 **A3**

LICENSED SURVEYOR . . . Michael Meehan . . .
SIGNATURE - DIGITALLY SIGNED
REF: 301152SV00
FILE NAME : 301152SV00.dwg
FILE LOCATION : C:\ACAD\TEMP\AcPublish_5824\1
LAYOUT NAME : Sheet 3 P
SAVE DATE : Fri, 29 May 2015 - 10:14 LAST SAVED BY : michael.meehan

DATE / /
VERSION 2


Sheet 3
DATE / / COUNCIL DELEGATE SIGNATURE
Original sheet size A3

PLAN OF SUBDIVISION


Stage No /

Plan Number

PS PS731253S

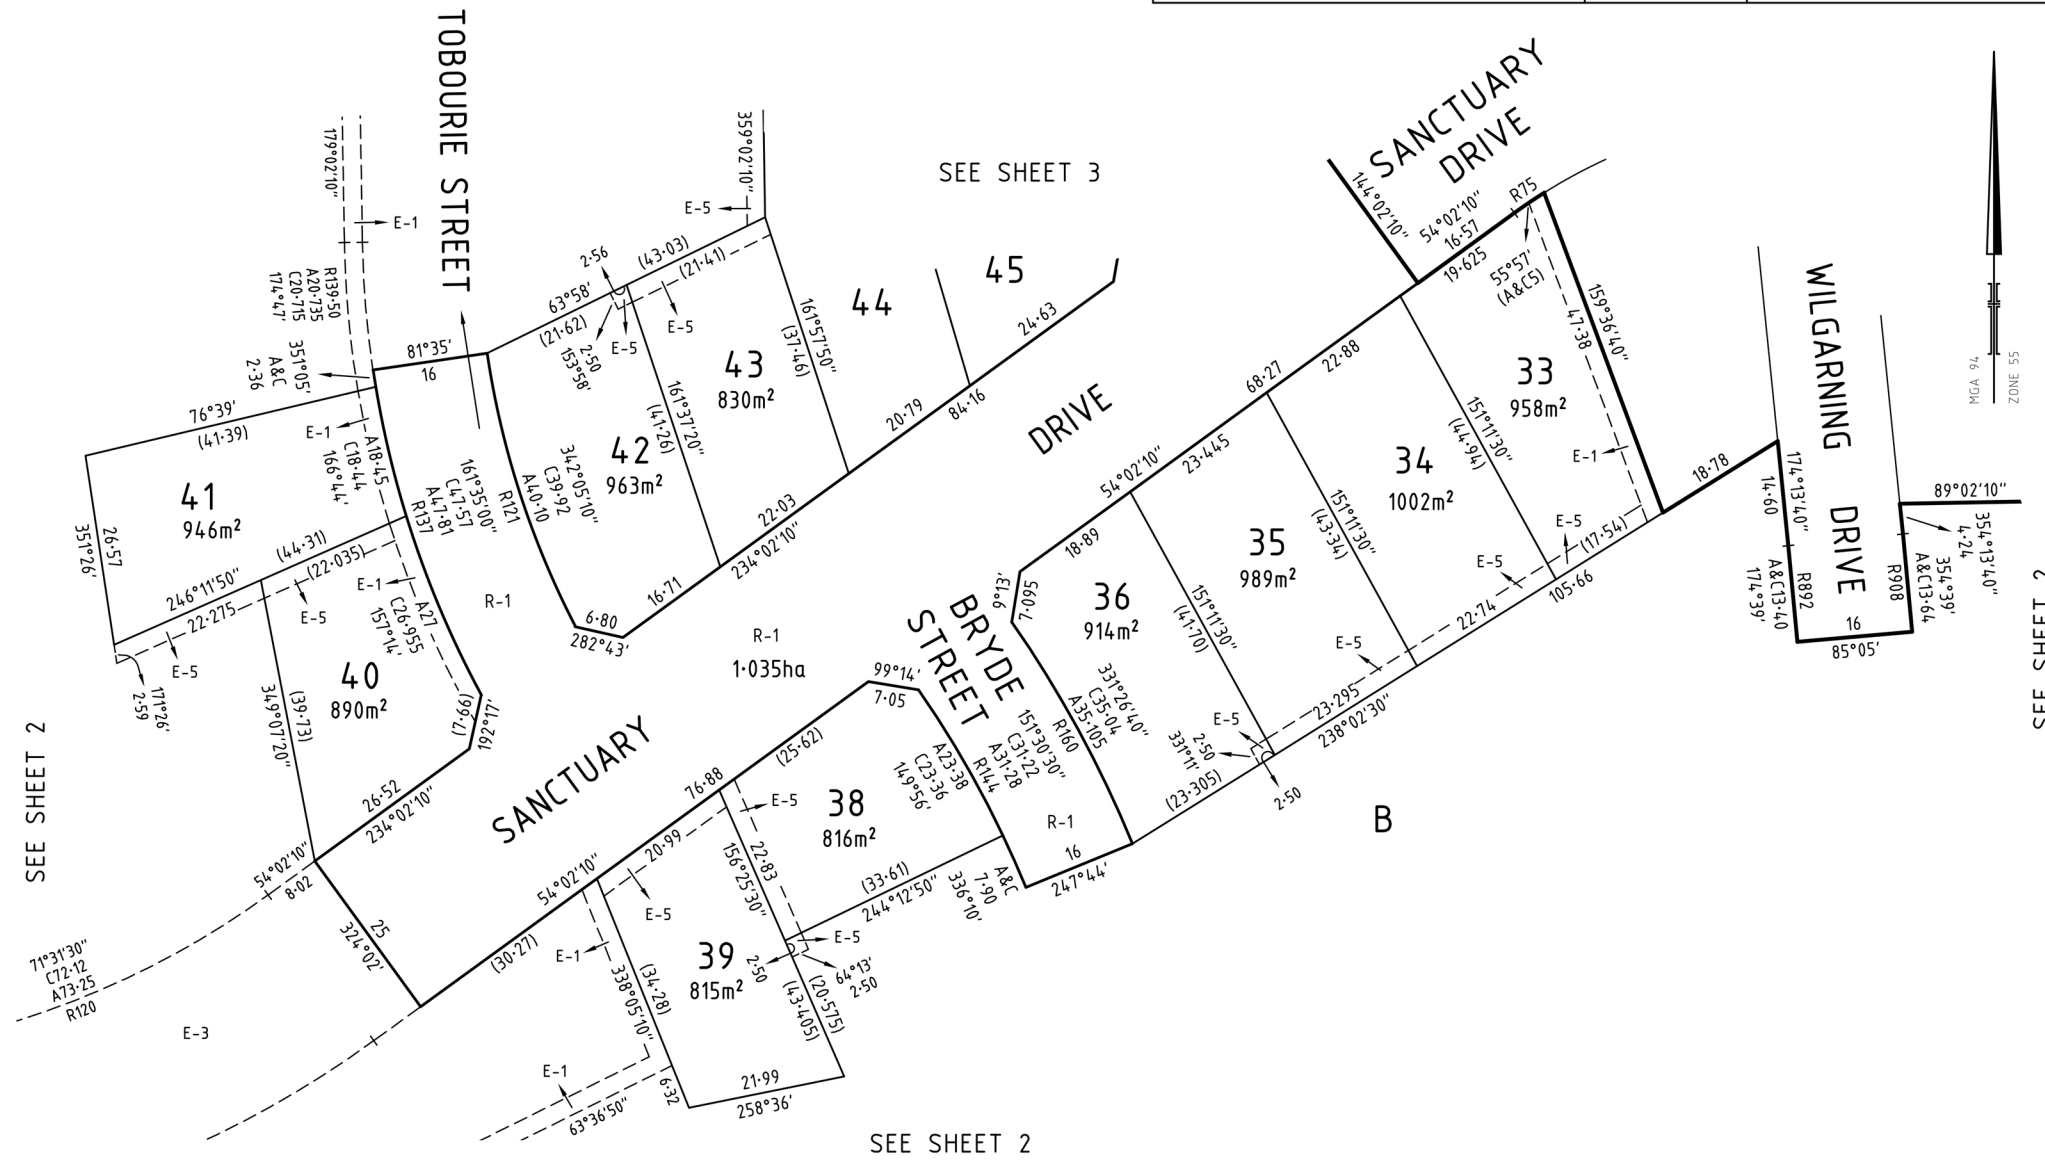

144 Welsford Street
PO Box 926
Shepparton Vic 3632
T 61 3 5849 1000
spiire.com.au

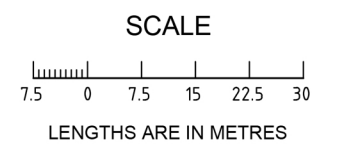

ORIGINAL
SCALE SHEET SIZE
1:750 A3

LICENSED SURVEYOR . . . Michael Meehan
SIGNATURE - DIGITALLY SIGNED DATE / /
VERSION 2
REF: 301152SV00
FILE NAME : 301152SV00.dwg
FILE LOCATION : C:\ACAD\TEMP\AcPublish_58241
LAYOUT NAME : Sheet 4 L
SAVE DATE : Fri, 29 May 2015 - 10:14 LAST SAVED BY : michael.meehan

Sheet 4
DATE / /
COUNCIL DELEGATE SIGNATURE